


NOTE: DETAIL REPRESENTS GENERAL ARRANGEMENT REQUIREMENTS ONLY. EACH SITE IS DIFFERENT AND MAY REQUIRE SPECIFIC LAYOUT ADJUSTMENTS THAT SHALL BE SHOWN ON DESIGNER'S PROJECT SITE PLAN.

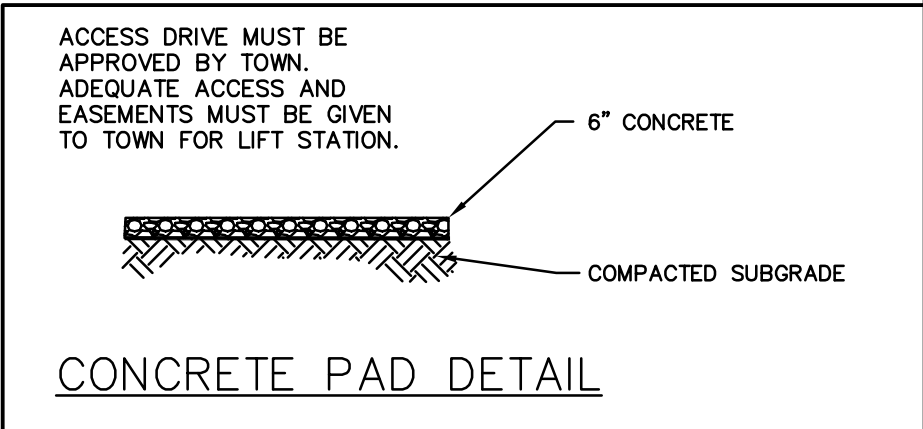

TOWN OF BRASELTON WATER & SEWER DEPARTMENTS

JOB TITLE STANDARD DETAIL	SHEET TITLE LIFT STATION SITE	DRN. BY: EMI	REV. NO.	BY	DATE
		CKD BY:	A	EMI	3/13/07
		APPD. BY:	B	EMI	1/9/09
		DATE: FEBRUARY 2006			
		DETAIL No. PS-3	FILE No. 03033\PS-3.dwg	SCALE: N.T.S.	