


1
N/F
BRASELTON VENTURES, LLC
SEE ALSO
SHEET 13-01
TABLE SHEET 57-10
BI-001A

4
N/F
BRASELTON VENTURES, LLC
SEE ALSO TABLE
TABLE SHEET 57-10
BI-003

5
N/F
EDDIE CLARK
SEE ALSO
SHEET 13-03
TABLE SHEET 57-10
BI-003A

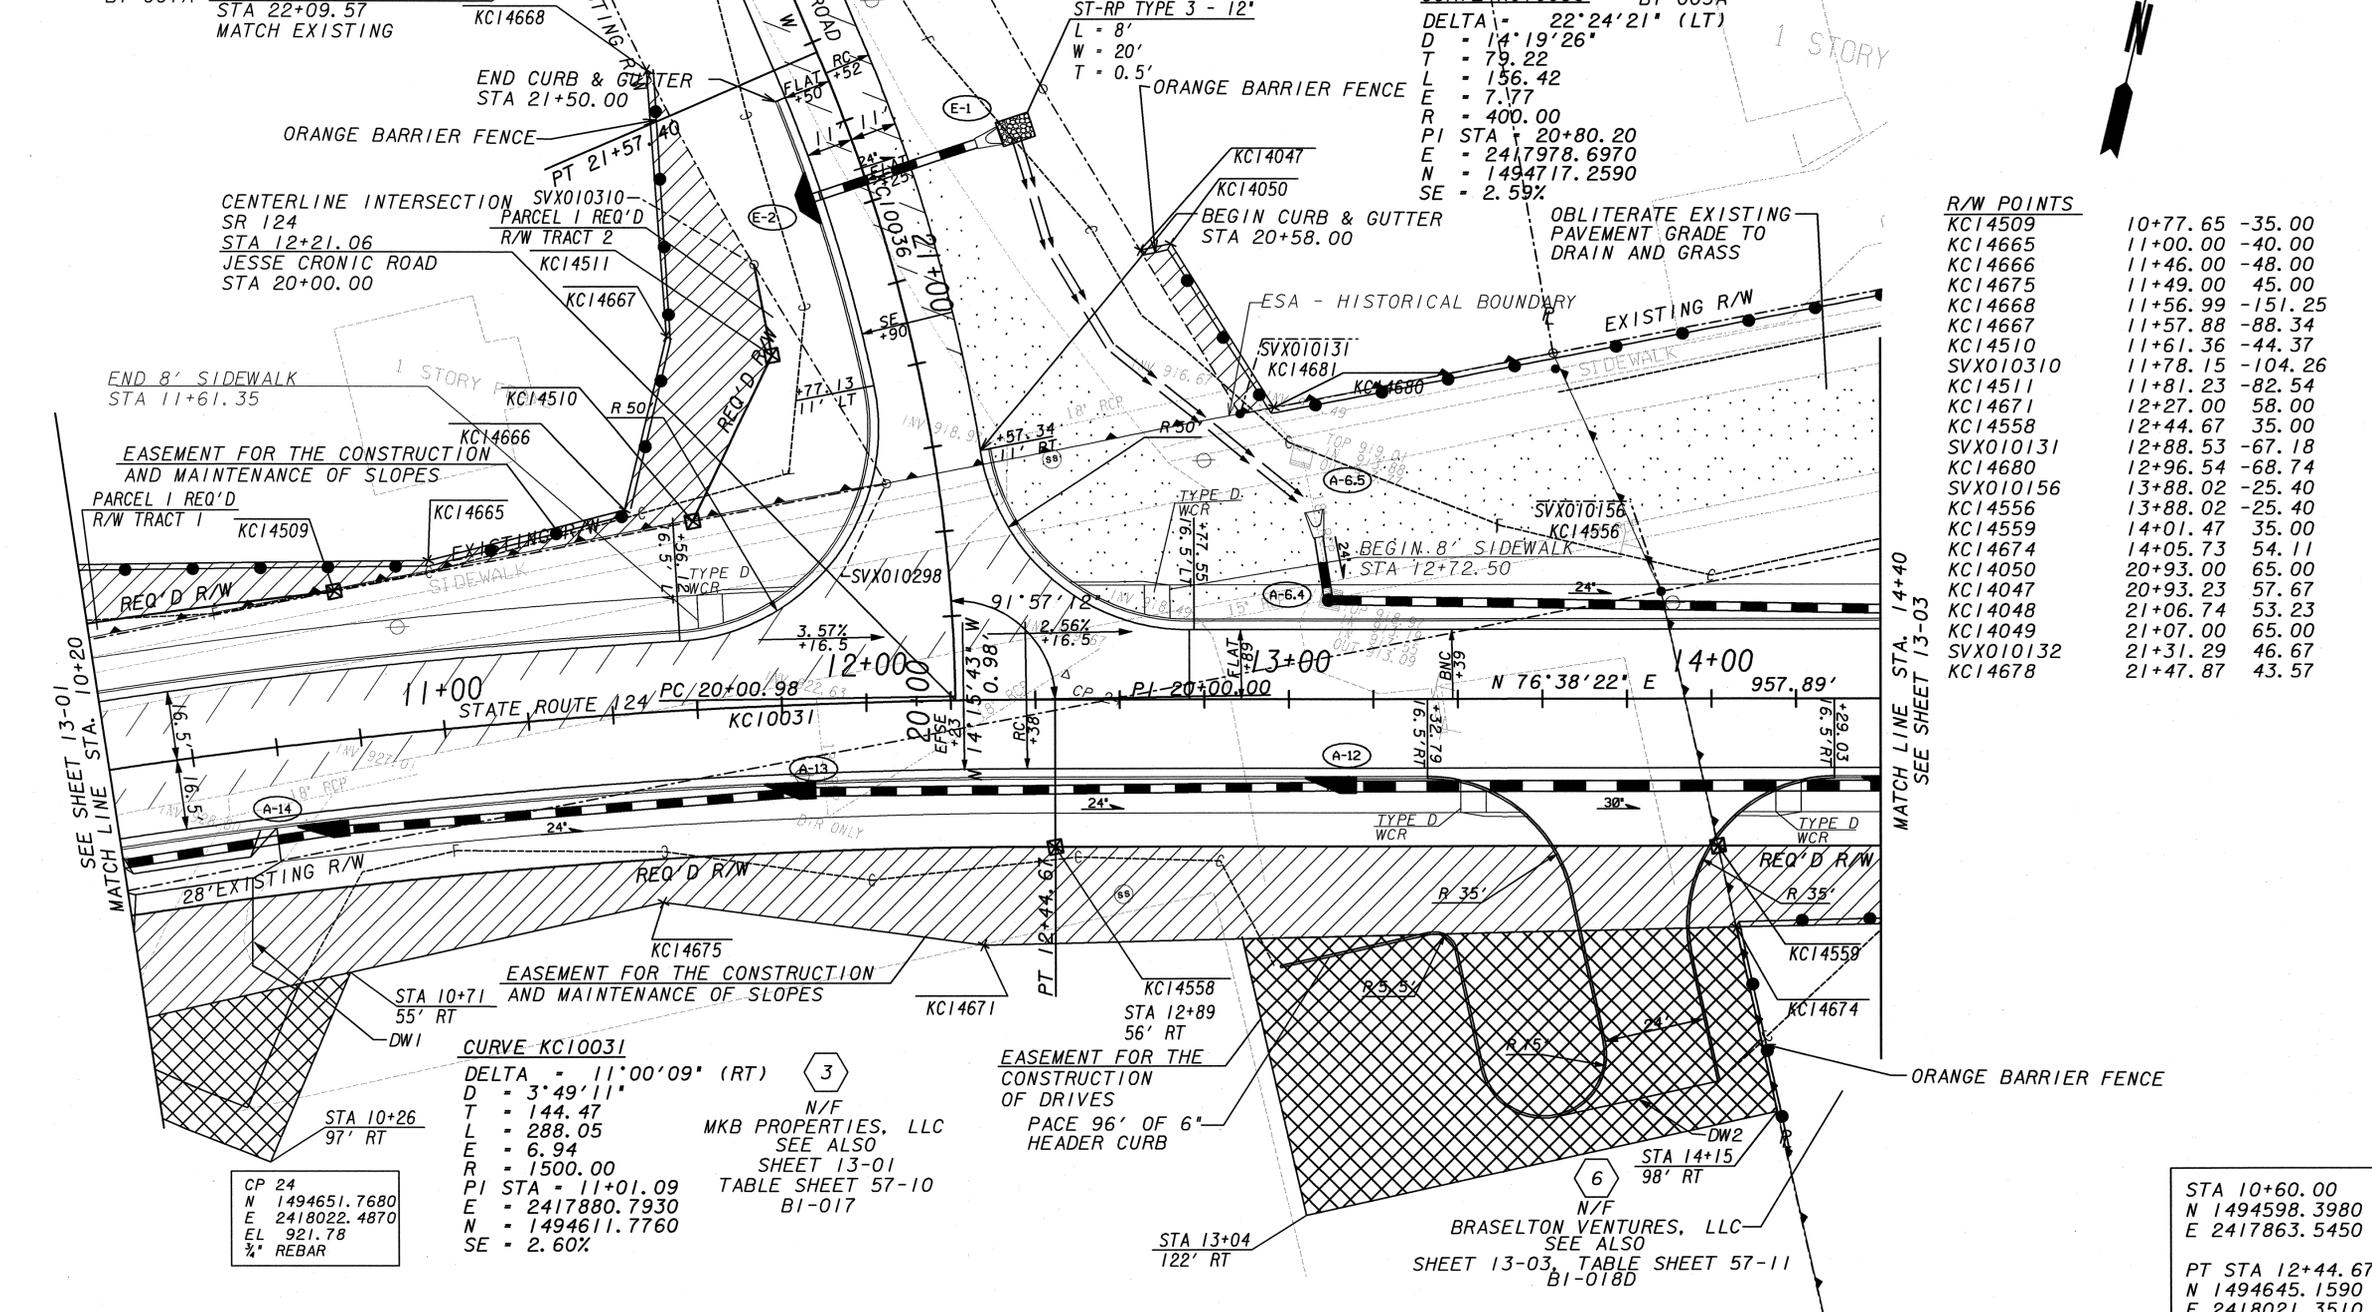

R/W POINTS

KC14509	10+77.65	-35.00
KC14665	11+00.00	-40.00
KC14666	11+46.00	-48.00
KC14675	11+49.00	45.00
KC14668	11+56.99	-151.25
KC14667	11+57.88	-88.34
KC14510	11+61.36	-44.37
SVX010310	11+78.15	-104.26
KC14511	11+81.23	-82.54
KC14671	12+27.00	58.00
KC14558	12+44.67	35.00
SVX010131	12+88.53	-67.18
KC14680	12+96.54	-68.74
SVX010156	13+88.02	-25.40
KC14556	13+88.02	-25.40
KC14559	14+01.47	35.00
KC14674	14+05.73	54.11
KC14050	20+93.00	65.00
KC14047	20+93.23	57.67
KC14048	21+06.74	53.23
KC14049	21+07.00	65.00
SVX010132	21+31.29	46.67
KC14678	21+47.87	43.57

3
N/F
MKB PROPERTIES, LLC
SEE ALSO
SHEET 13-01
TABLE SHEET 57-10
BI-017


CURVE KC10031
 DELTA = 11°00'09" (RT)
 D = 3'49'11"
 T = 144.47
 L = 288.05
 E = 6.94
 R = 1500.00
 PI STA = 11+01.09
 E = 2417880.7930
 N = 1494611.7760
 SE = 2.60%

CP 24
N 1494651.7680
E 2418022.4870
EL 921.78
¾" REBAR

STA 10+60.00
N 1494598.3980
E 2417863.5450

PT STA 12+44.67
N 1494645.1590
E 2418021.3510

EASEMENT FOR CONSTRUCTION & MAINTENANCE OF SLOPES		EXISTING PROPERTY LINE	
EASEMENT FOR CONSTRUCTION & MAINTENANCE OF DRAINAGE		REQUIRED R/W LINE	
EASEMENT FOR CONSTR OF SLOPES		CONSTRUCTION LIMITS	
EASEMENT FOR CONSTR OF DRIVES		R/W AND LIMIT OF ACCESS	
		EXISTING R/W LINE	
		PAVEMENT OVERLAY	

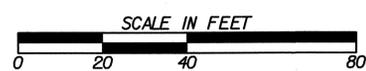

REVISION DATES

TOWN OF BRASELTON
OFFICE:
MAINLINE PLAN
SR53 & SR124
INTERSECTION REALIGNMENT
DRAWING No. **13-02**