


**PLAN VIEW
LIFT STATION**

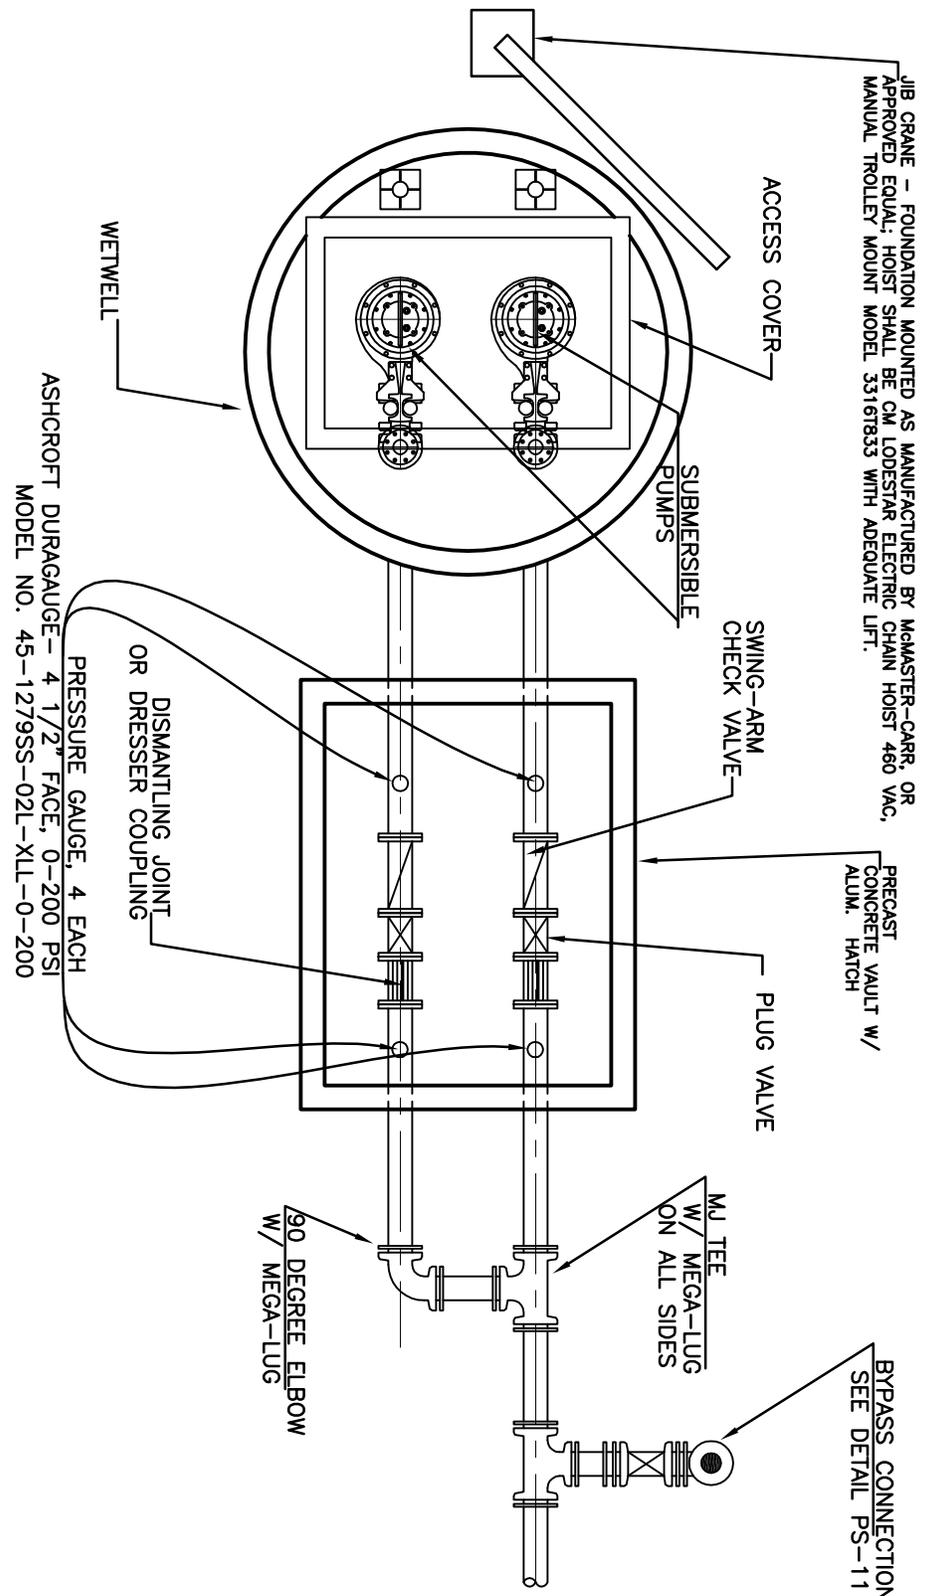

TOWN OF BRASELTON WATER & SEWER DEPARTMENTS

JOB TITLE STANDARD DETAIL	SHEET TITLE LIFT STATION PLAN VIEW WETWELL-VAULT	DRN. BY: EMI	REV. NO.	BY	DATE
		CKD BY:	A	EMI	3/13/07
		APPD. BY:	B	EMI	1/9/09
		DATE: JANUARY 2006			
	DETAIL No. PS-4	FILE No. 03033\PS-4.dwg	SCALE: N.T.S.		