
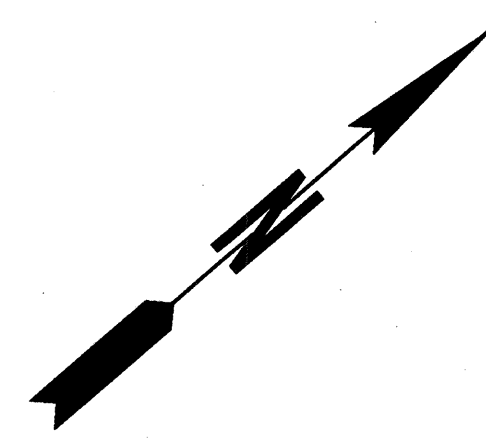


**R/W POINTS**

SVX010291	23+86.53	-43.90
KC14605	24+10.82	35.00
KC14712	24+16.23	68.54
KC14977	24+23.68	-38.50
KC14994	24+95.26	-88.50
KC14993	24+95.46	-106.00
KC14990	24+95.96	-38.50
KC15004	25+16.98	-88.50
KC14597	25+48.85	-31.39
KC14995	25+48.85	-88.50
KC14604	25+67.21	28.00
KC14598	25+85.64	-28.00
KC14782	25+97.00	43.00
KC14781	26+02.00	29.00
KC14603	26+17.44	28.00
KC14780	26+32.00	40.00
KC14713	26+47.41	40.00
SVX010211	26+87.19	24.22
KC14599	27+06.52	-28.00
KC14714	27+12.97	41.00
KC14621	27+17.78	28.00
KC14607	27+38.51	-28.00
KC14722	27+45.73	-47.50

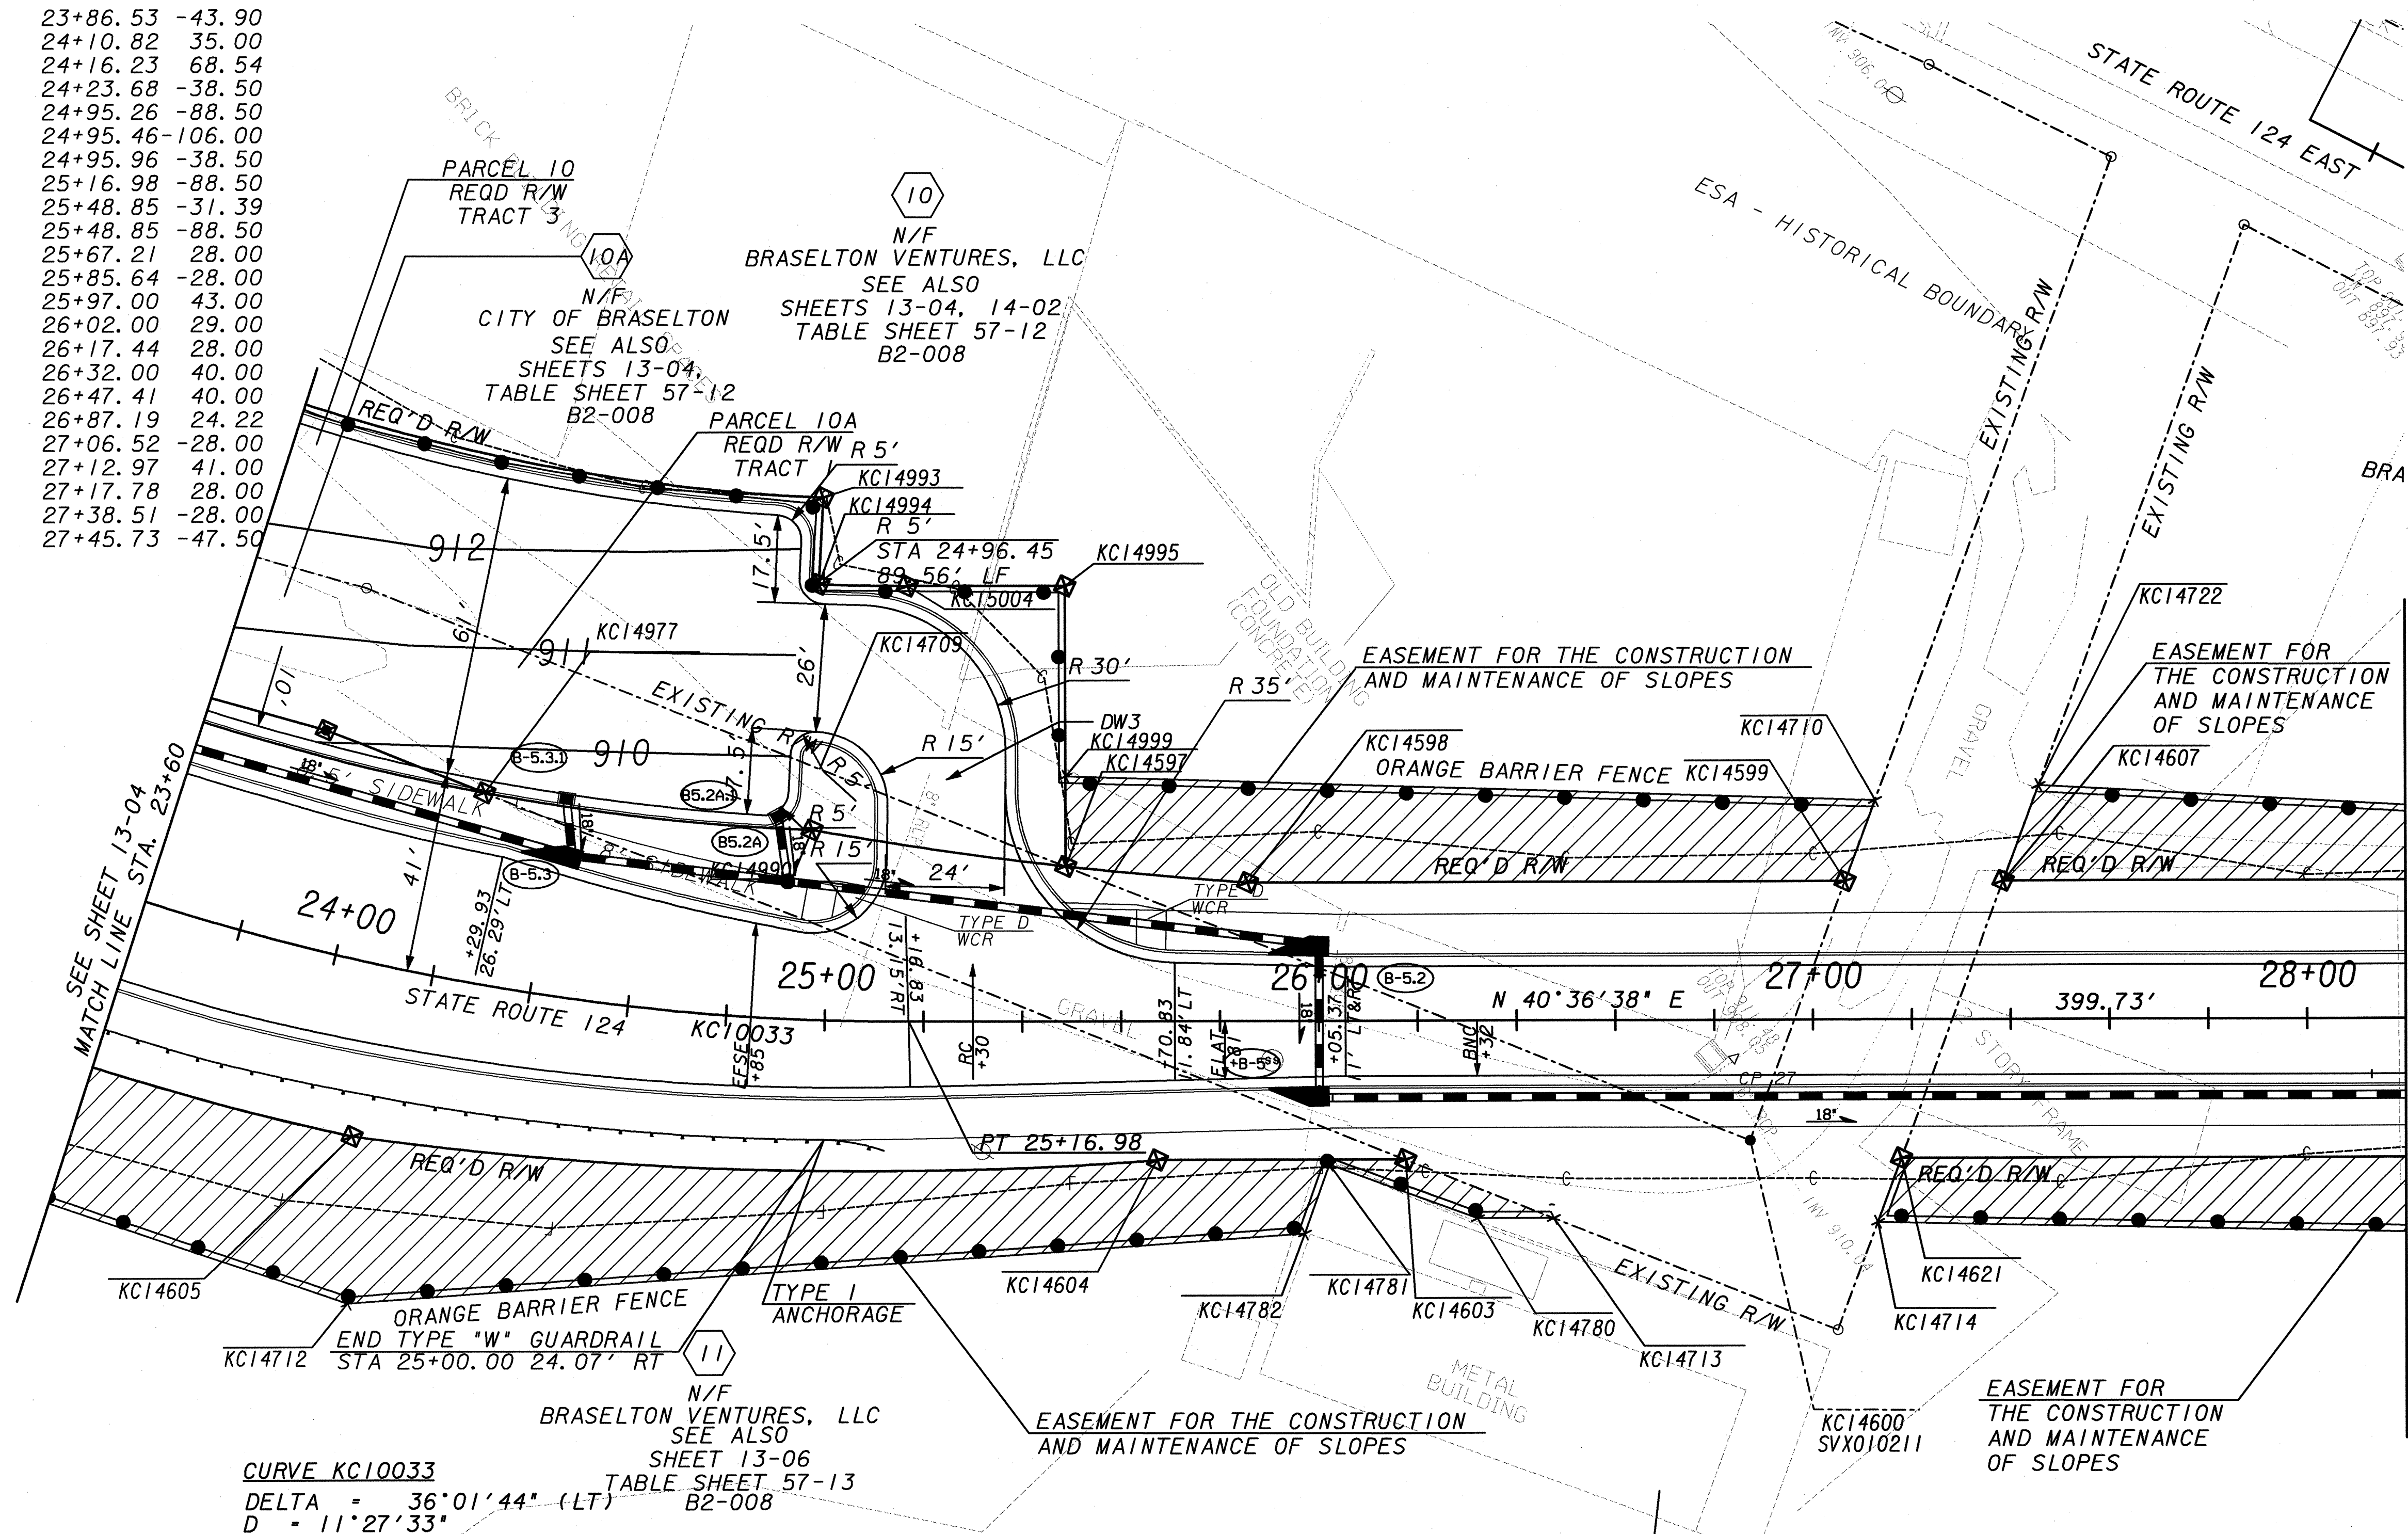

CP 27  
N 1495149.6360  
E 2419331.8260  
EL 911.59  
¾" REBAR



**CURVE KC10033**  
DELTA = 36°01'44" (LT)  
D = 11°27'33"  
T = 162.60  
L = 314.41  
E = 25.77  
R = 500.00  
PI STA = 23+65.16  
E = 2419111.5180  
N = 1494904.0800  
SE = 3.80%

DO NOT DISTURB BUILDING, AWNING & CONCRETE APRON

PT STA 25+16.98  
N 1495027.5170  
E 2419217.3560

STA 28+00.00  
N 1495242.3760  
E 2419401.5800

EASEMENT FOR CONSTRUCTION & MAINTENANCE OF SLOPES		EXISTING PROPERTY LINE	
EASEMENT FOR CONSTRUCTION & MAINTENANCE OF DRAINAGE		REQUIRED R/W LINE	
EASEMENT FOR CONSTR OF SLOPES		CONSTRUCTION LIMITS	
EASEMENT FOR CONSTR OF DRIVES		R/W AND LIMIT OF ACCESS	
		EXISTING R/W LINE	
		PAVEMENT OVERLAY	

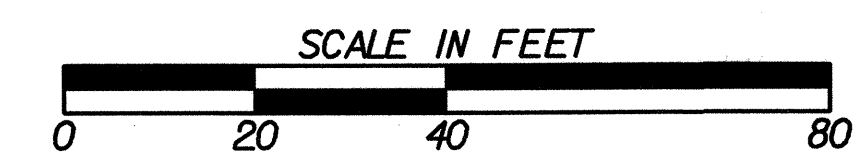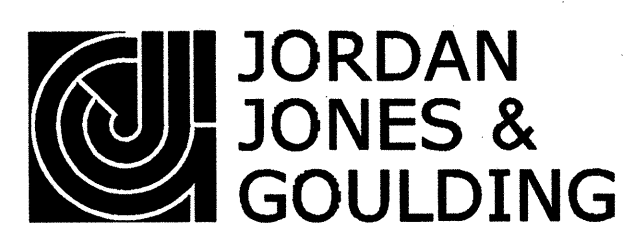

REVISION DATES	

TOWN OF BRASELTON

OFFICE: **MAINLINE PLAN**

SR53 & SR124 INTERSECTION REALIGNMENT

DRAWING No. **13-05**