




PHASING DIAGRAM

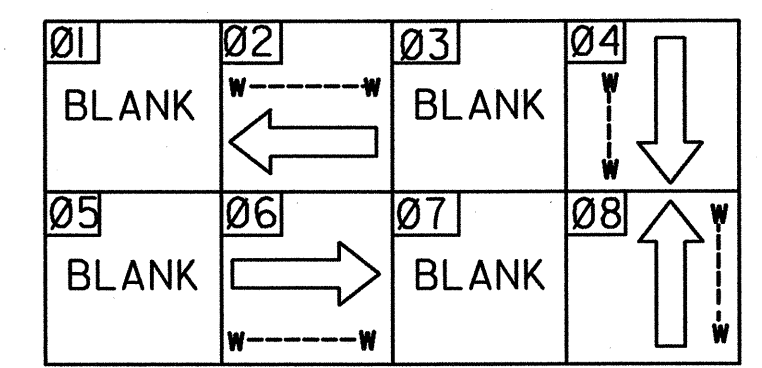



PIXELATED VIEW LED TRAFFIC SIGNAL HEADS

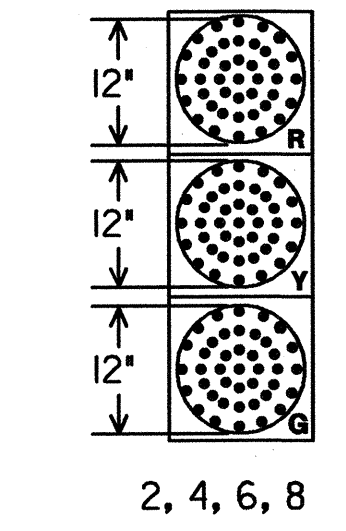




PEDESTRIAN SIGNS

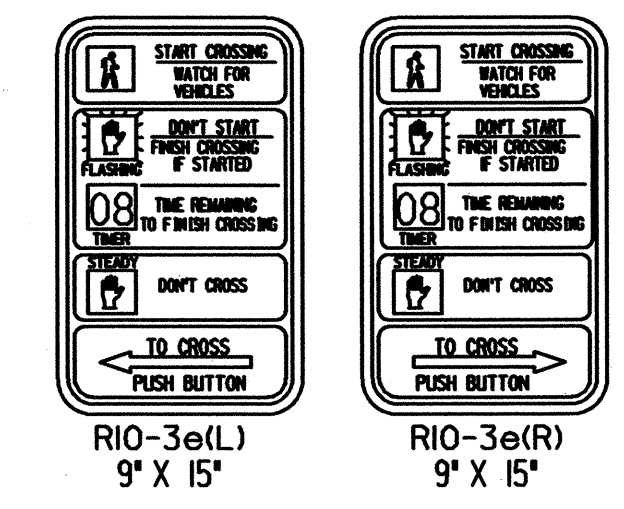

LED COUNTDOWN PEDESTRIAN SIGNAL HEAD

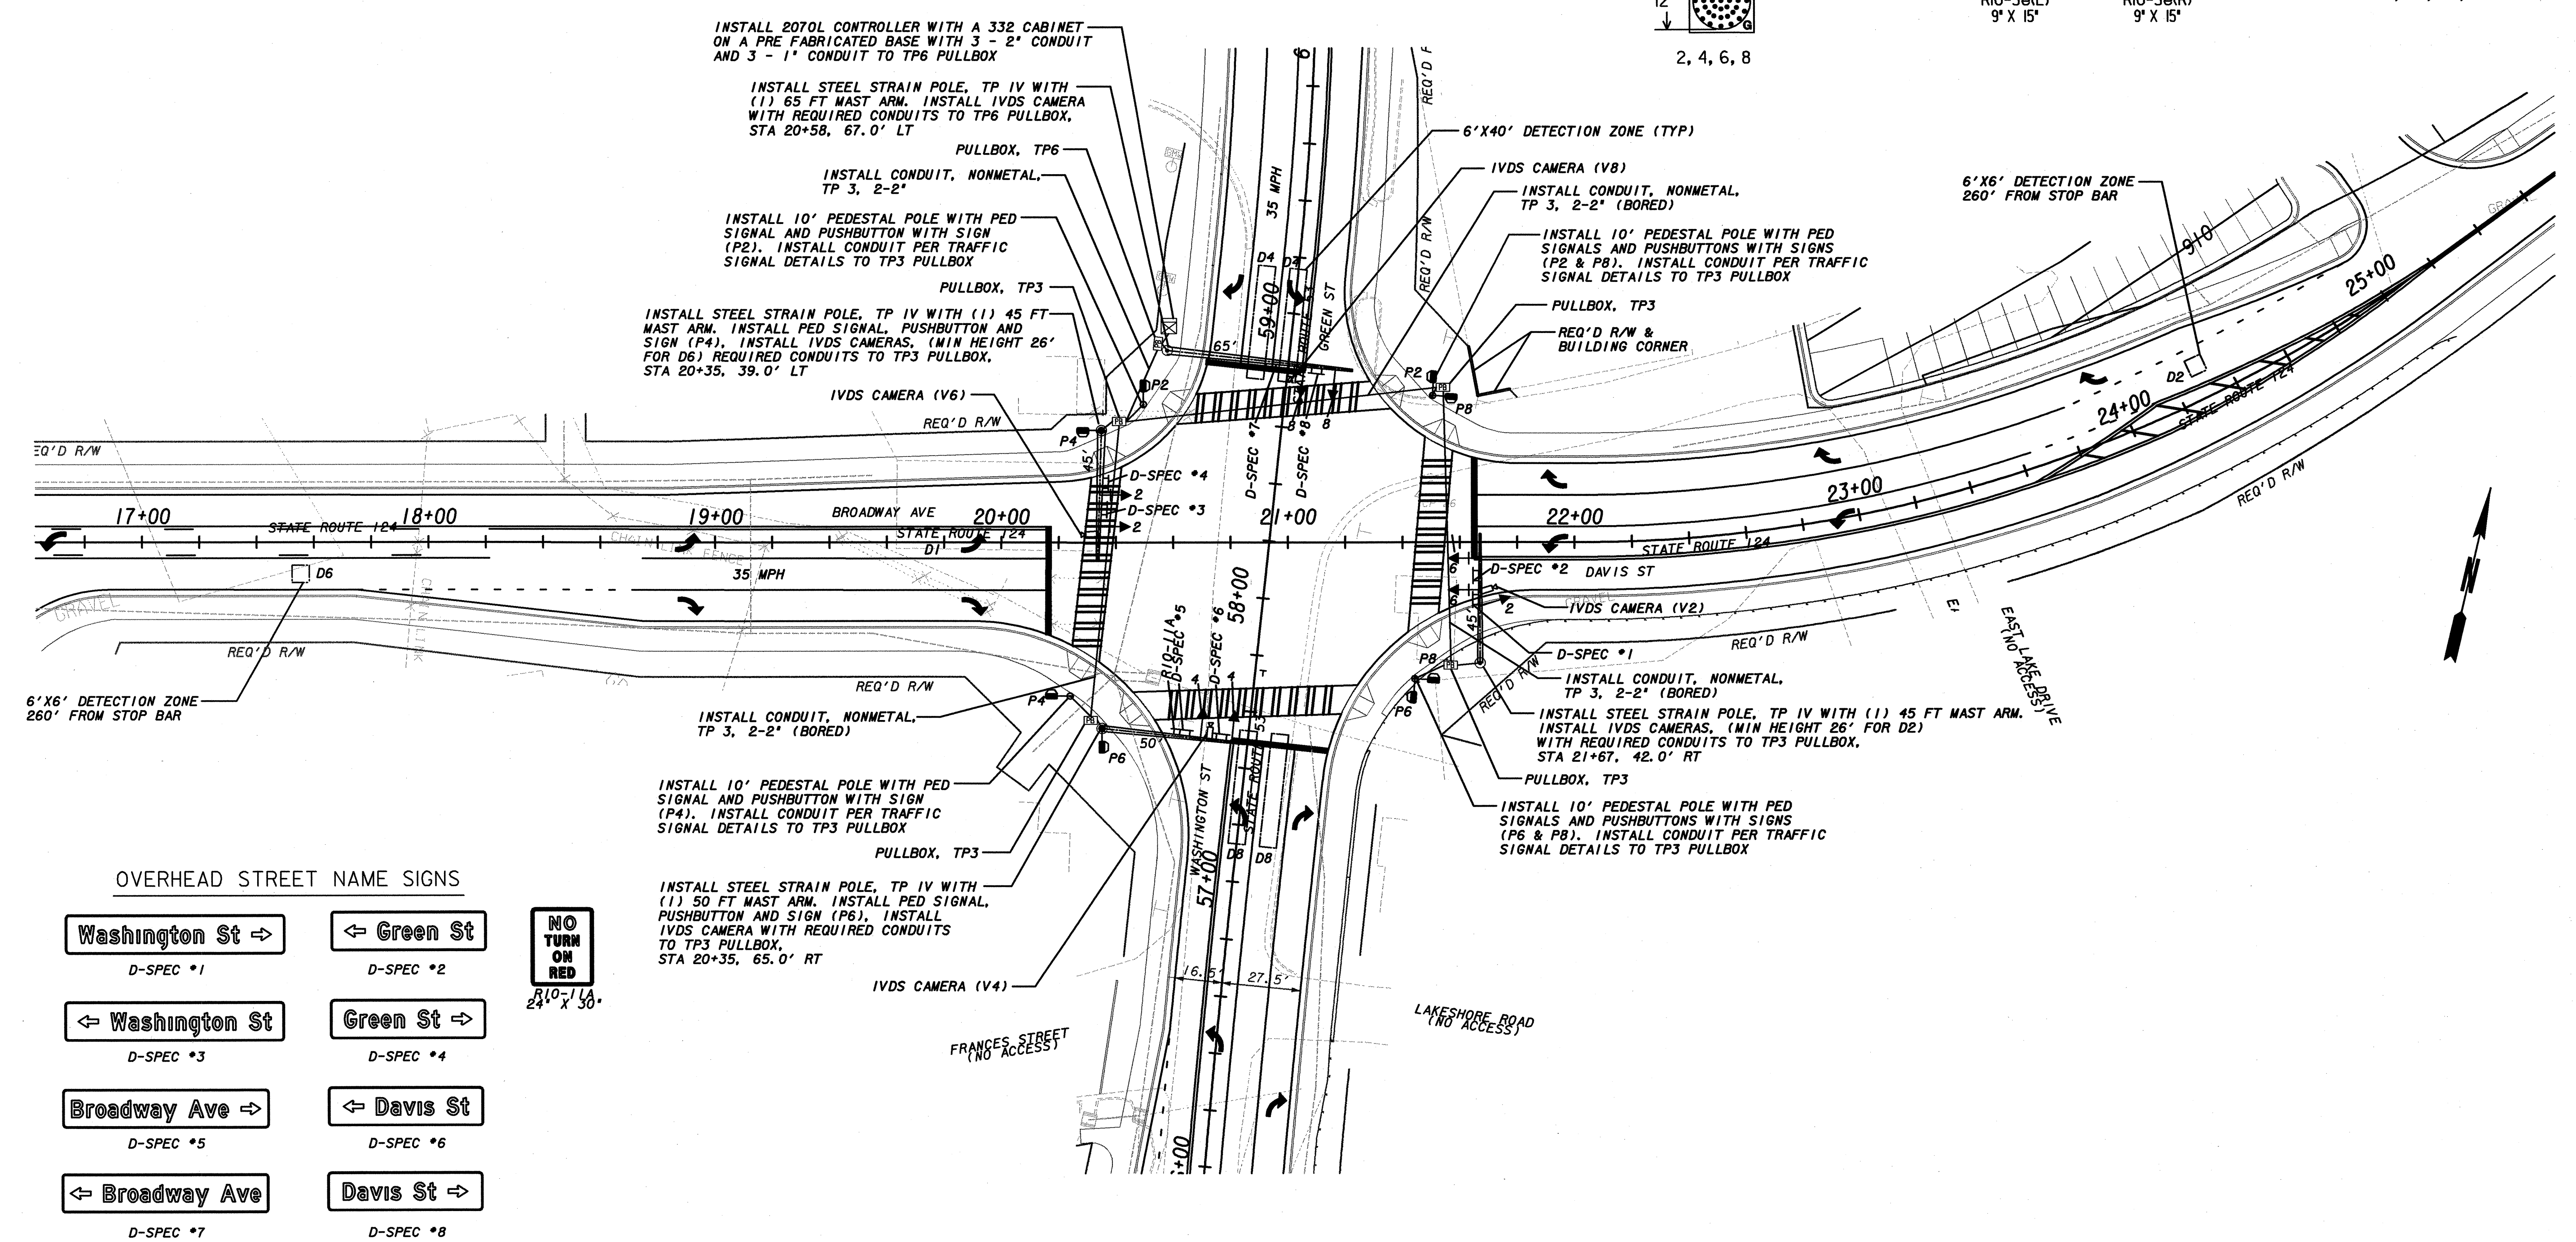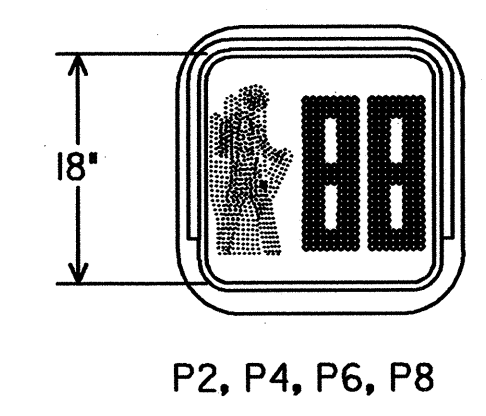

OVERHEAD STREET NAME SIGNS

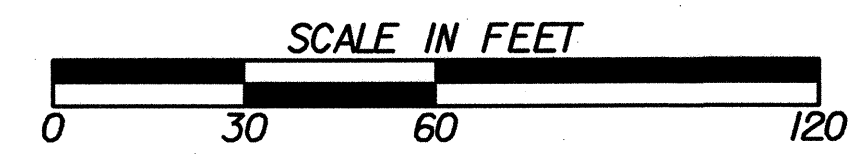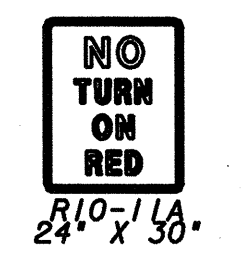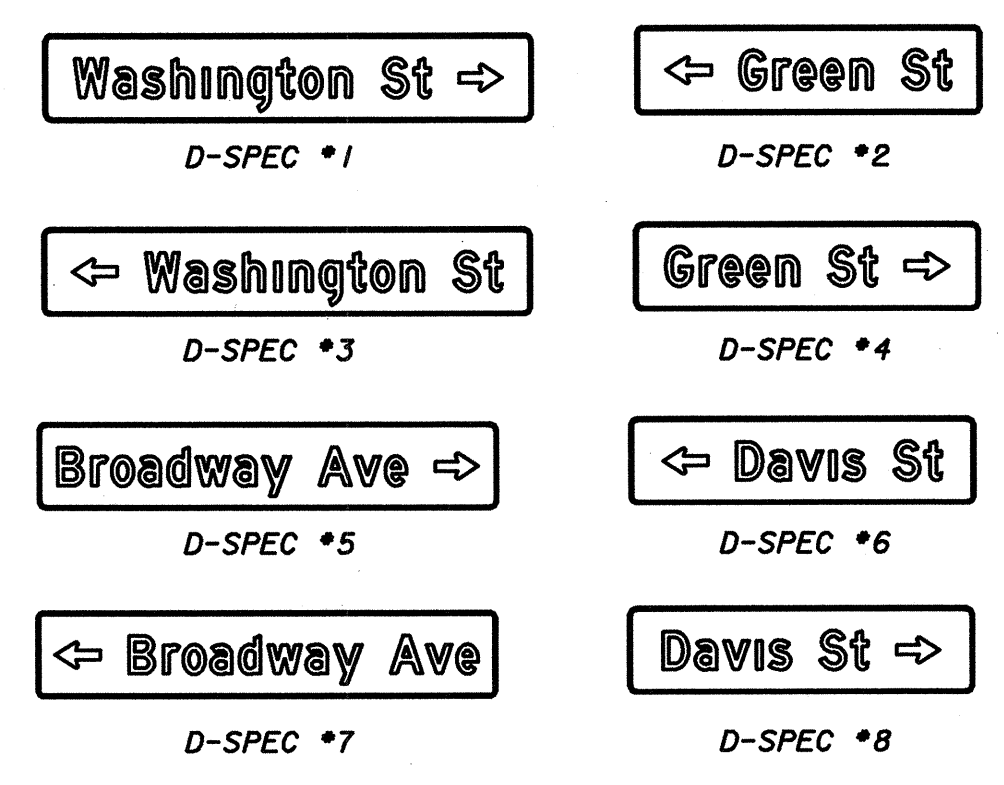

REVISION DATES


TOWN OF BRASELTON

OFFICE: **SIGNAL PLANS**

INSTALLATION NO. 1  
SR53 & SR124  
INTERSECTION REALIGNMENT

DRAWING No.  
**27-04**