

TOWN OF BRASELTON

DESIGNATION: BCP 2

POSITION: 34 06 16.84853 (LAT.) 83 45 43.12206 (LON.)
286.4732 (METRIC HEIGHT)


ORTHO HEIGHT: 945.19 FEET GPS OBS

SPC GA WEST

NORTH
1493394.2857

EAST
2419082.5283

SCALE
-96.9913

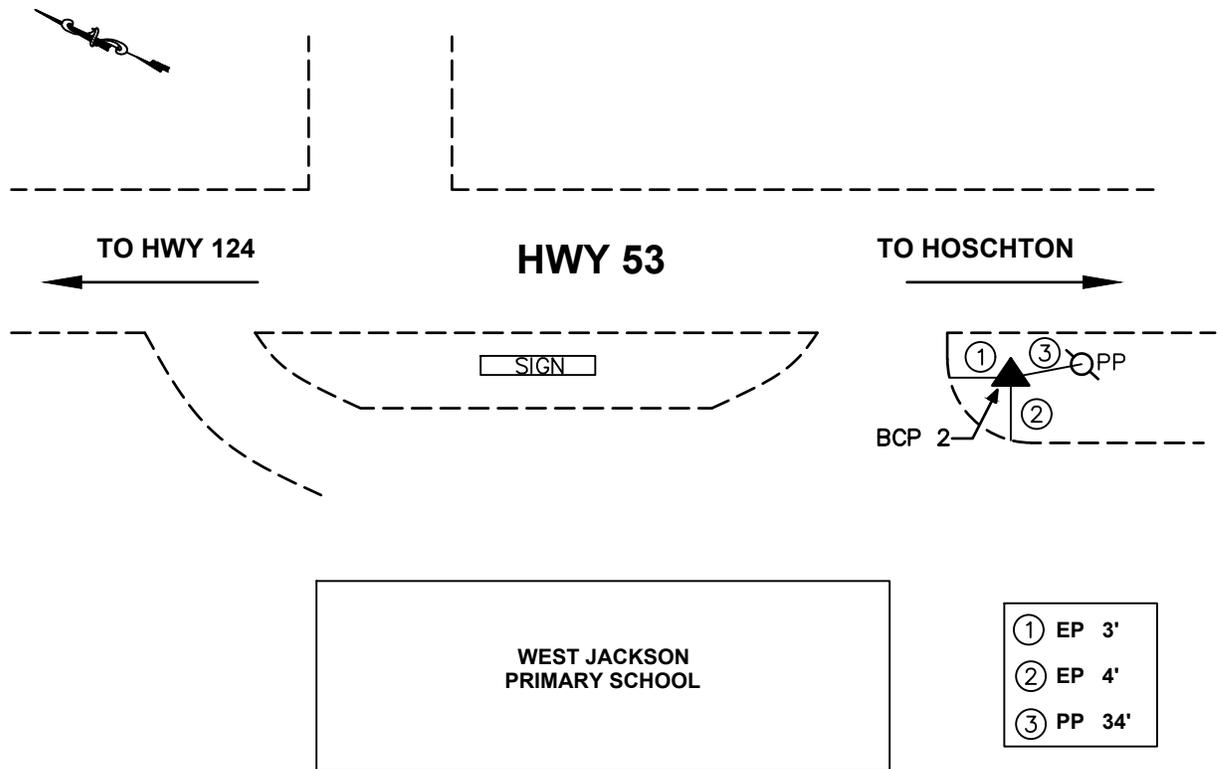

DETAIL DESCRIPTION: LOCATED IN FRONT OF WEST JACKSON PRIMARY SCHOOL

TOWN OF BRASELTON WATER & SEWER DEPARTMENTS

JOB TITLE STANDARD DETAIL	SHEET TITLE BCP 2	DRN. BY: EMI	REV. NO.	BY	DATE
		CKD BY:			
		APPD. BY:			
		DATE: AUGUST 2006			
		DETAIL No. SRV-3	FILE No. 03033\SRV-3.dwg	SCALE: N.T.S.	