

TOWN OF BRASELTON

DESIGNATION: BCP 3

POSITION: 34 07 51.28649 (LAT.) 83 47 42.78371 (LON.)
306.2958 (METRIC HEIGHT)

ORTHO HEIGHT: 1010.26 FEET GPS OBS

SPC GA WEST



NORTH
1502901.9730

EAST
2408986.2786

SCALE
-97.0405



- | | |
|---|----------------------|
| ① | EP 12' |
| ② | I.P.F. 23' |
| ③ | UTT 48'
PHONE BOX |

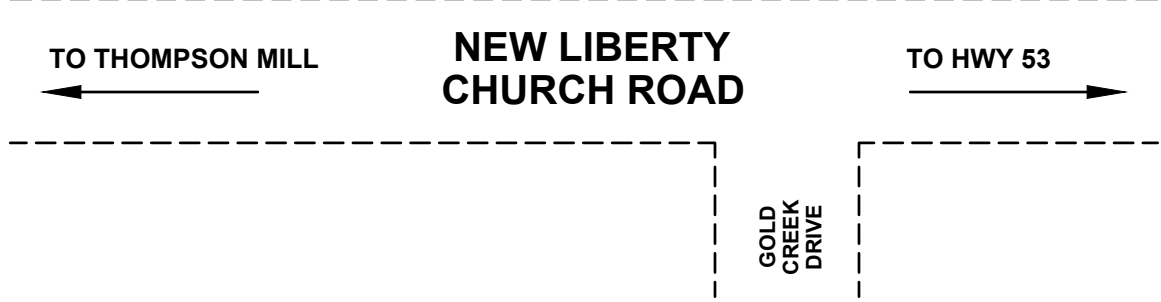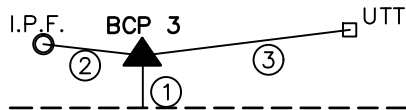

DETAIL DESCRIPTION: LOCATION APPROX. 1/2 MILE ALONG NEW LIBERTY CHURCH ROAD FROM HWY 53.

TOWN OF BRASELTON WATER & SEWER DEPARTMENTS

JOB TITLE STANDARD DETAIL	SHEET TITLE BCP 3	DRN. BY: EMI	REV. NO.	BY	DATE
		CKD BY:			
		APPD. BY:			
		DATE: AUGUST 2006			
		DETAIL No. SRV-4	FILE No. 03033\SRV-4.dwg	SCALE: N.T.S.	