

# TOWN OF BRASELTON

DESIGNATION: BCP 5

POSITION: 34 06 49.369365 (LAT.) 83 48 57.940968 (LON.)  
247.7995 (METRIC HEIGHT)


ORTHO HEIGHT: 812.9890 FEET GPS OBS

SPC GA WEST

NORTH  
1496622.4395

EAST  
2402689.2085

SCALE  
-97.0077

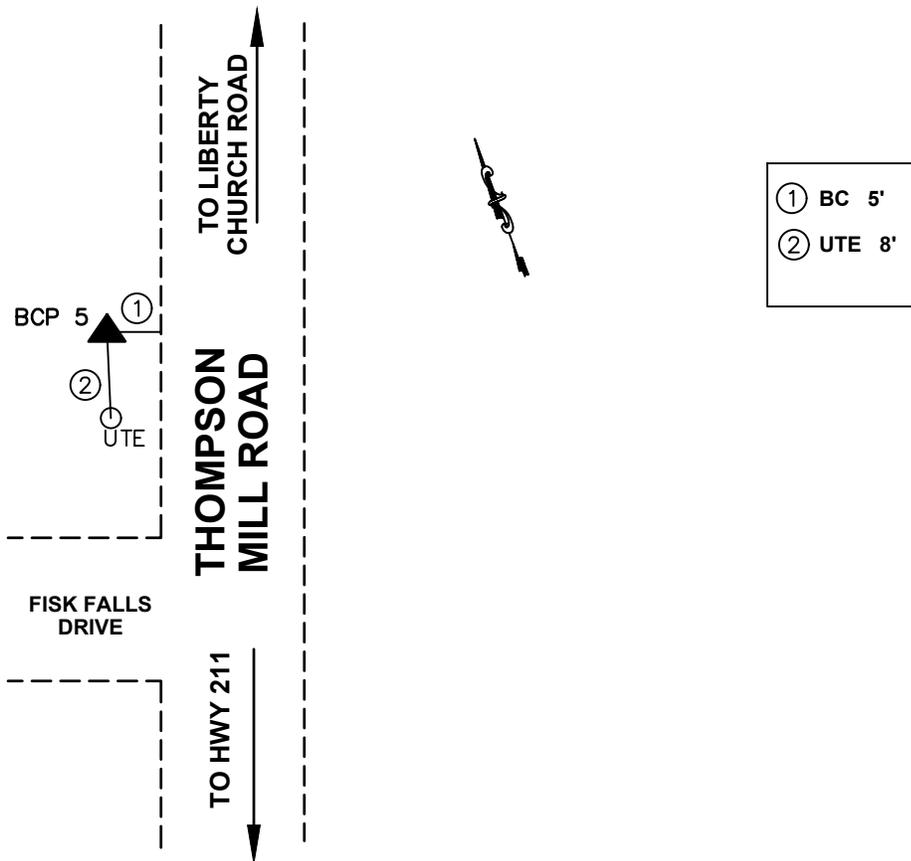

DETAIL DESCRIPTION: LOCATED AT ENTRANCE OF FISK FALLS DRIVE OFF OF THOMPSON MILL ROAD.

## TOWN OF BRASELTON WATER & SEWER DEPARTMENTS

JOB TITLE  STANDARD DETAIL	SHEET TITLE  <b>BCP 5</b>	DRN. BY: EMI	REV. NO.	BY	DATE
		CKD BY:			
		APPD. BY:			
		DATE: AUGUST 2006			
		DETAIL No. SRV-6	FILE No. 03033\SRV-6.dwg	SCALE: N.T.S.	