


TOWN OF BRASELTON

DESIGNATION: BCP 6

POSITION: 34 06 47.032005 (LAT.) 83 49 08.650994 (LON.)
262.8188 (METRIC HEIGHT)

ORTHO HEIGHT: 862.2646 FEET GPS OBS

SPC GA WEST	NORTH 1496383.1005	EAST 2401789.5775	SCALE -97.0044
-------------	-----------------------	----------------------	-------------------

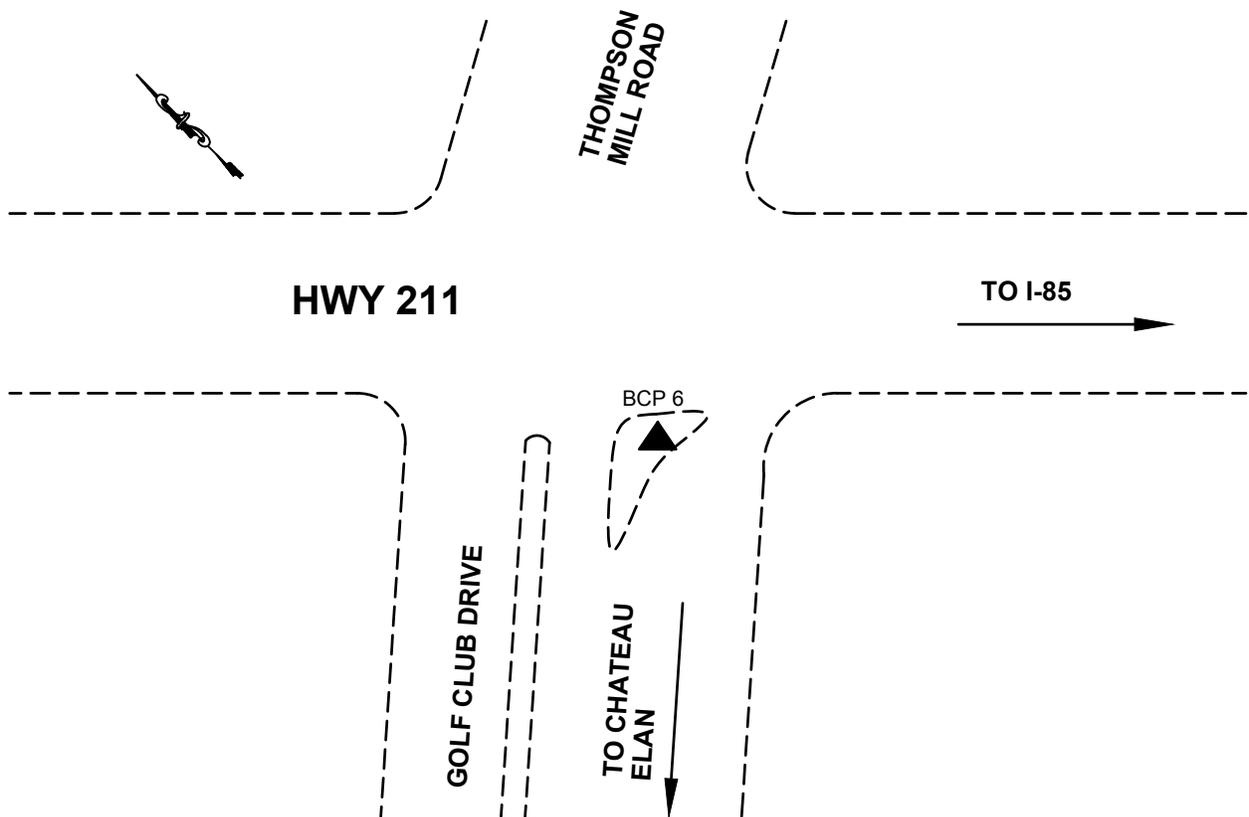

DETAIL DESCRIPTION: LOCATED AT ENTRANCE OF GOLF CLUB DRIVE OF CHATEAU ELAN OFF OF HWY 211.

TOWN OF BRASELTON WATER & SEWER DEPARTMENTS

JOB TITLE STANDARD DETAIL	SHEET TITLE	DRN. BY: EMI	REV. NO.	BY	DATE
	BCP 6	CKD BY:			
		APPD. BY:			
		DATE: AUGUST 2006			
	DETAIL No. SRV-7	FILE No. 03033\SRV-7.dwg	SCALE: N.T.S.		