


# TOWN OF BRASELTON

DESIGNATION: BCP 7

POSITION: 34 06 30.078888 (LAT.) 83 51 30.036495 (LON.)  
313.4792 (METRIC HEIGHT)

ORTHO HEIGHT: 1028.4730 FEET GPS OBS

SPC GA WEST	NORTH 1494631.3105	EAST 2389907.8215	SCALE -96.9749
-------------	-----------------------	----------------------	-------------------

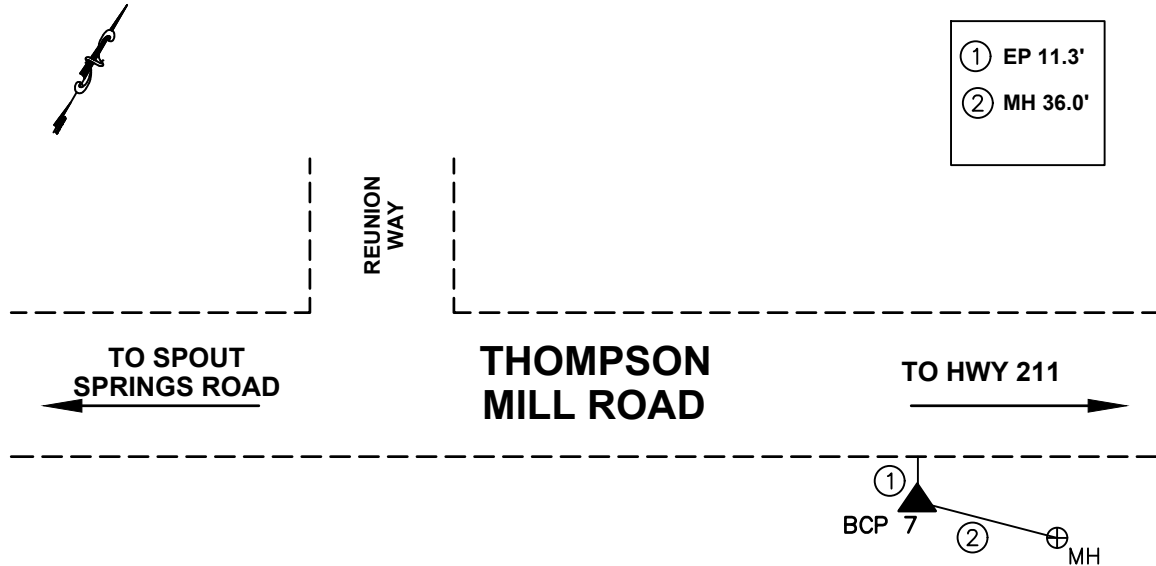

**DETAIL DESCRIPTION: LOCATED APPROX. 1/10 MILE ALONG SOUTHEASTERLY R/W OF THOMPSON MILL ROAD FROM ENTRANCE OF REUNION WAY.**

## TOWN OF BRASELTON WATER & SEWER DEPARTMENTS

JOB TITLE  STANDARD DETAIL	SHEET TITLE  <b>BCP 7</b>	DRN. BY: EMI	REV. NO.	BY	DATE
		CKD BY:			
		APPD. BY:			
		DATE: AUGUST 2006			
		DETAIL No. SRV-8	FILE No. 03033\SRV-8.dwg	SCALE: N.T.S.	