


TOWN OF BRASELTON

DESIGNATION: BCP 8

POSITION: 34 06 29.727860 (LAT.) 83 51 37.227392 (LON.)
313.8307 (METRIC HEIGHT)

ORTHO HEIGHT: 1029.6261 FEET GPS OBS

	NORTH	EAST	SCALE
SPC GA WEST	1494594.0099	2389303.3232	-96.9749

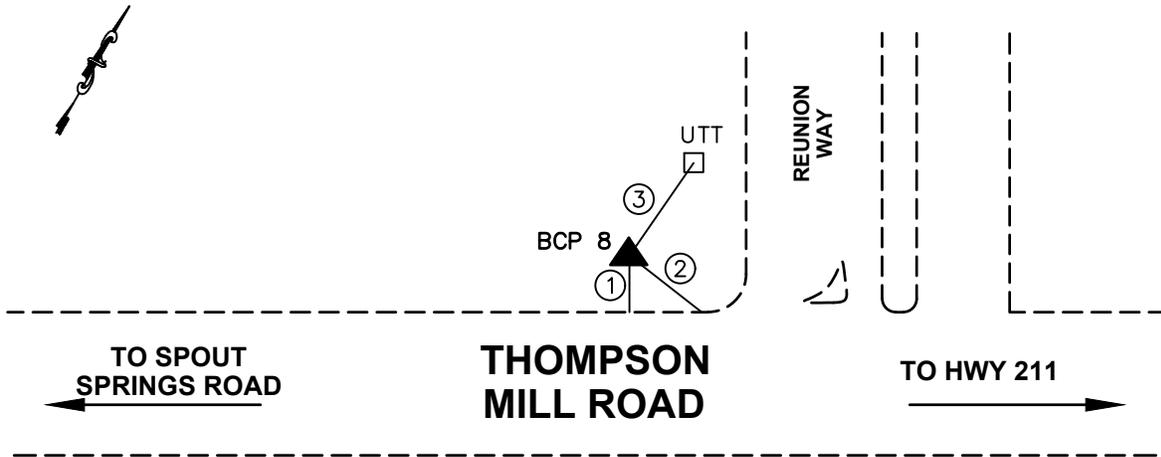

- | |
|-----------|
| ① EP 8' |
| ② BC 13' |
| ③ UTT 16' |

DETAIL DESCRIPTION: LOCATED AT ENTRANCE OF REUNION WAY OFF OF THOMPSON MILL ROAD.

TOWN OF BRASELTON WATER & SEWER DEPARTMENTS

JOB TITLE STANDARD DETAIL	SHEET TITLE BCP 8	DRN. BY: EMI	REV. NO.	BY	DATE
		CKD BY:			
		APPD. BY:			
		DATE: AUGUST 2006			
	DETAIL No. SRV-9	FILE No. 03033\SRV-9.dwg	SCALE: N.T.S.		